


"This map is reproduced from Ordnance Survey material with the permission of the Controller of Her Majesty's Stationery Office © Crown copyright. Unauthorised reproduction infringes Crown copyright and may lead to prosecution or civil proceedings 100019441 [2011]."

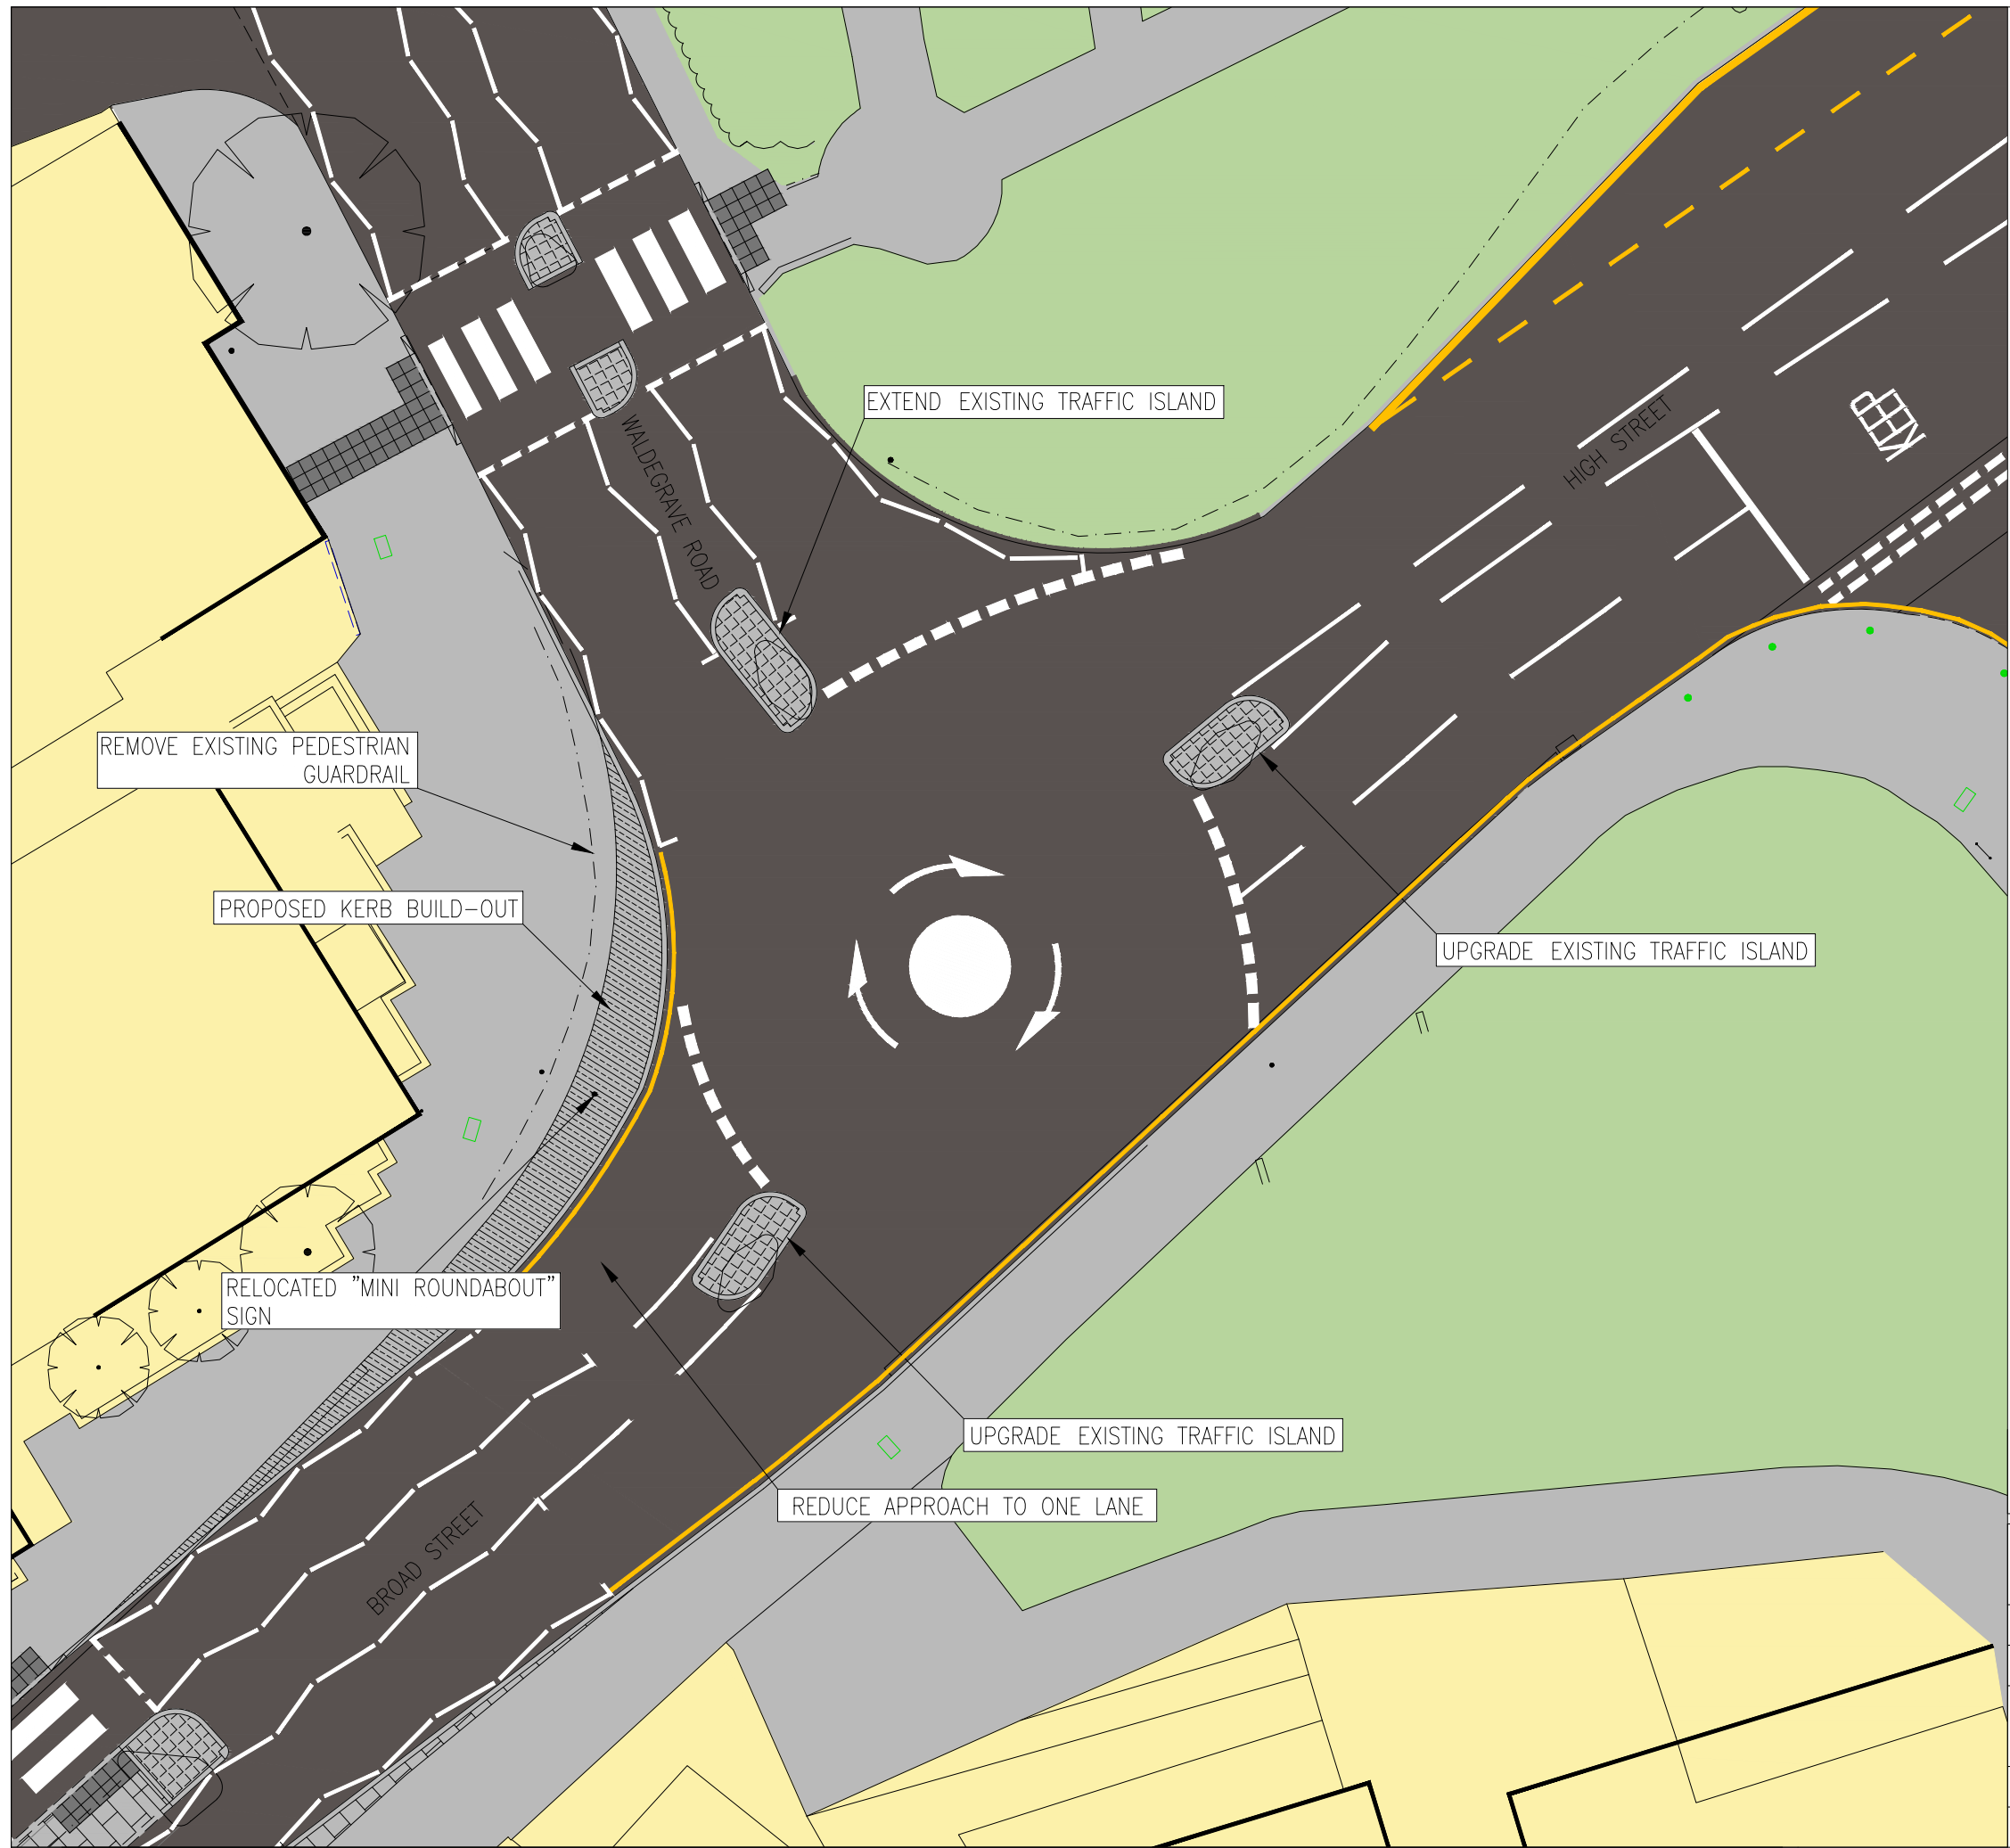

REMOVE EXISTING PEDESTRIAN GUARDRAIL

PROPOSED KERB BUILD-OUT

RELOCATED "MINI ROUNDABOUT" SIGN


EXTEND EXISTING TRAFFIC ISLAND

UPGRADE EXISTING TRAFFIC ISLAND

UPGRADE EXISTING TRAFFIC ISLAND

REDUCE APPROACH TO ONE LANE

REVISION	AMENDMENT	PS 13.11.12	PS 13.11.12	LF 13.11.12	MT 13.11.12
		DRAWN BY AND DATE	DESIGNED BY AND DATE	CHECKED BY AND DATE	APPROVED BY AND DATE

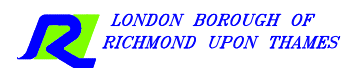

DRAFT	SCALE (AT A3 SIZE)
ISSUE	1:250

CLIENT	LONDON BOROUGH OF RICHMOND UPON THAMES
PROJECT	WALDEGRAVE ROAD J/W HIGH STREET SAFETY SCHEME
DRAWING TITLE	FEASIBILITY

ISSUING OFFICE	TWICKENHAM	DRAWING NUMBER	1049-TED-GL-003	REVISION
TELEPHONE	020 88911411			